


Step 7: Commercial Window RO Flashing System

VaproLiqui-Flash full-coverage inside rough opening + 1" on face
See VaproLiqui-Flash Installation Instructions on VaproShield.com

Sheathing in "as new" condition

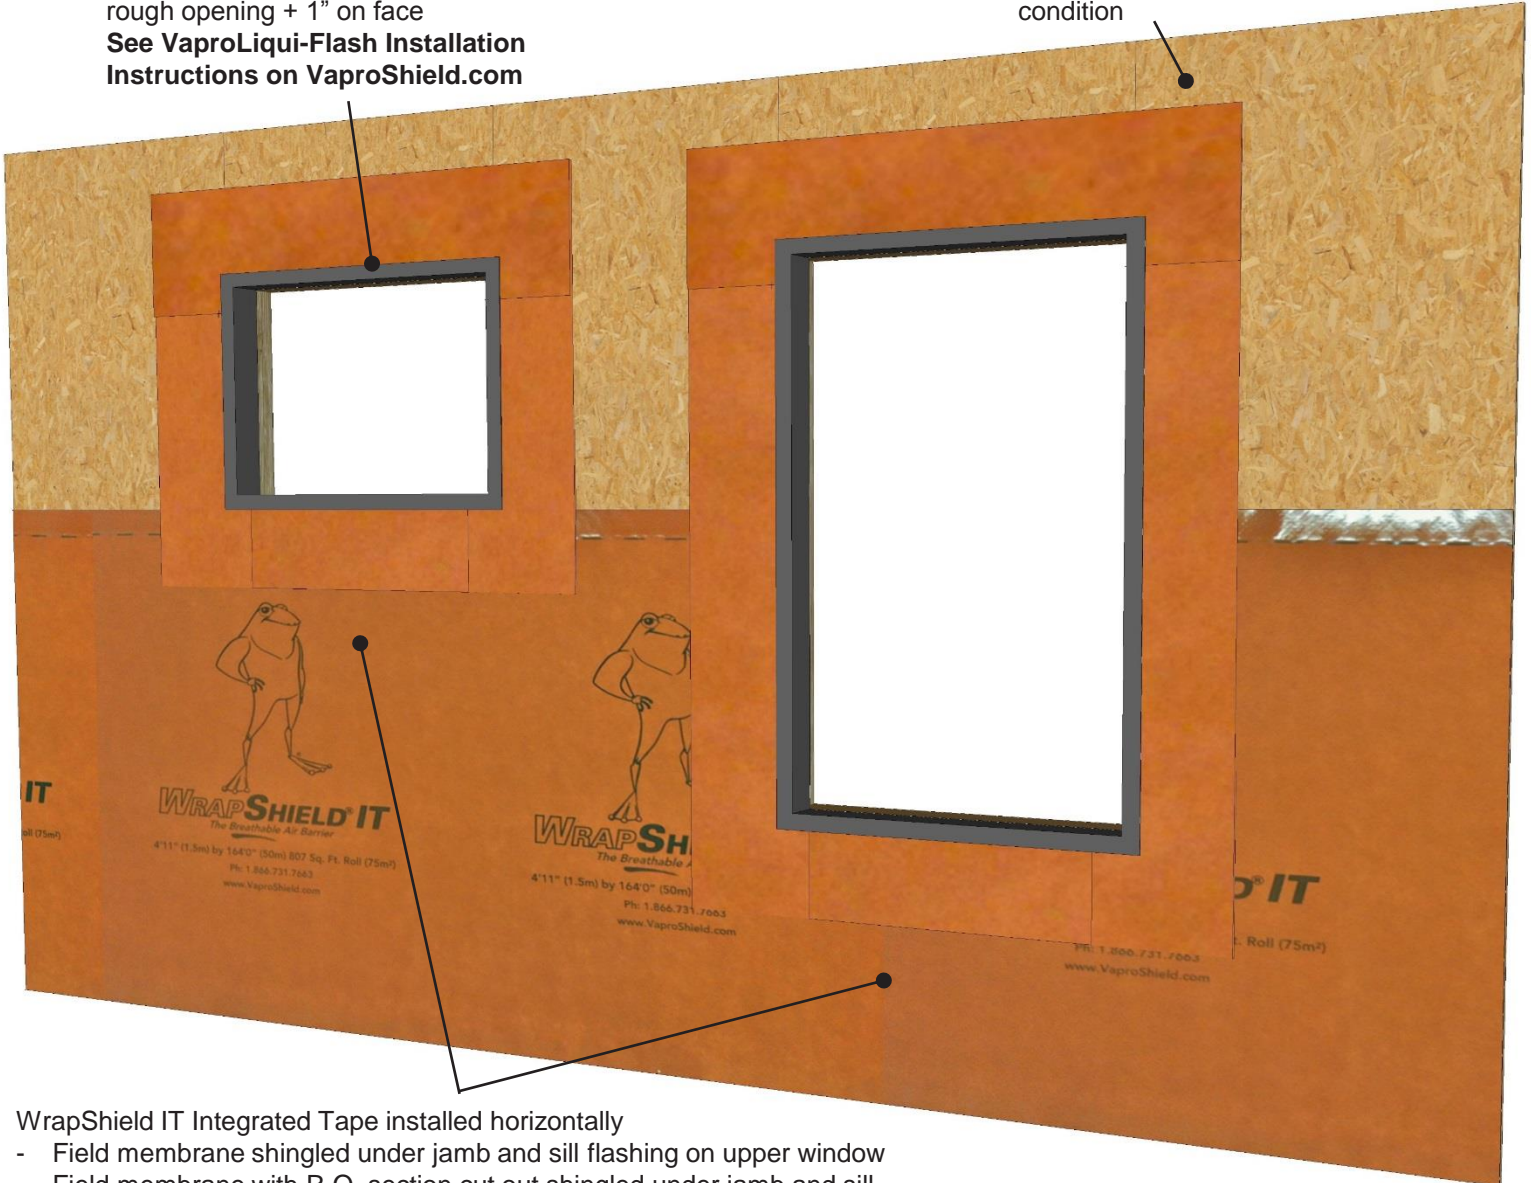

WrapShield IT Integrated Tape installed horizontally

- Field membrane shingled under jamb and sill flashing on upper window
- Field membrane with R.O. section cut out shingled under jamb and sill flashing

WRAP SHIELD[®] IT INTEGRATED TAPE

Step 7: Shingle field membrane under WrapFlashing sill and jamb pieces.

PRODUCT DESCRIPTION

VaproLiqui-Flash is a liquid applied, vapor permeable, waterproof, air barrier flashing system component for window and door rough openings. VaproLiquiFlash is designed to work with WrapFlashing and VaproShield field membranes as a complete system.

WrapShield IT Integrated Tape is a vapor permeable, weather resistive air barrier membrane with integrated tape at the horizontal seams.

DISCLAIMER

Detail sketch is generic, representing suggested best practices for VaproShield materials, and does not represent a specific job site condition and therefore may not be applicable to certain projects. Detail sketch is designed for use as a reference and must be approved by the designer/ consultant of record for each project prior to installation by the subcontractor. Changes and approvals of VaproShield details are the sole responsibility of the designer/consultant of record. VaproShield is **not** the designer of record for building enclosure details and takes no responsibility for the accuracy or interpretation of actual project site conditions.

DRAWN BY: AR

DATE: 06.24.16

REF: 163-7

Always check www.VaproShield.com for the latest details and installation instructions